
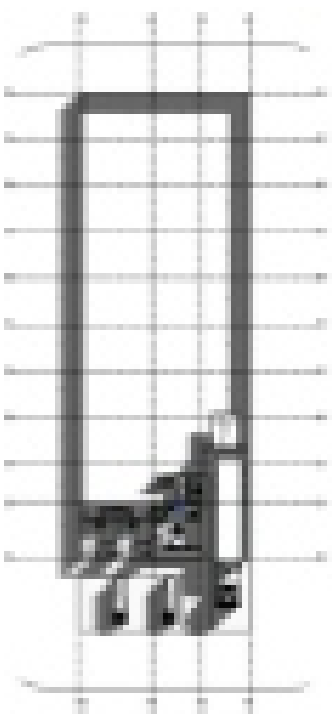
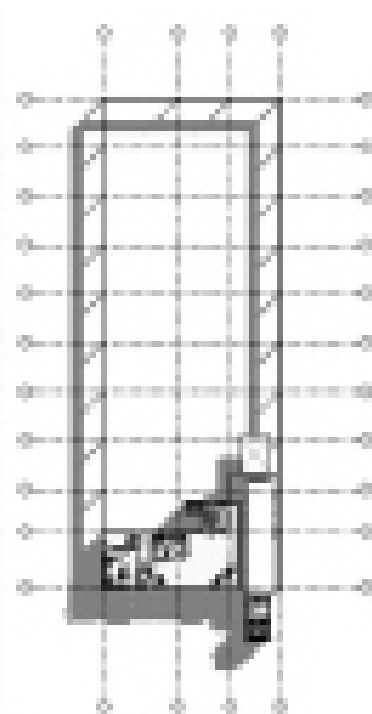
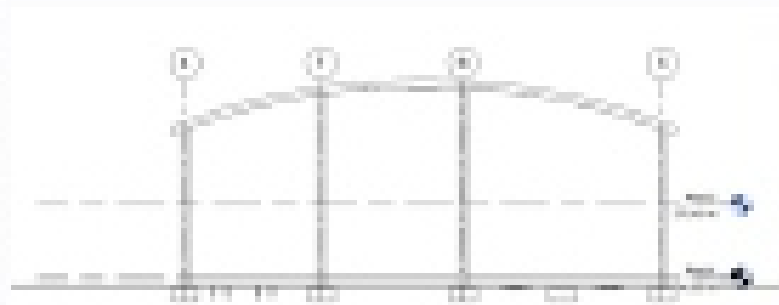
	Drawing Name DESIGN		Location	Drawing Scale 1:100	Date 25/09/2014
			Drawn by VALERIA PEÑATA JESICA CASTILLO	Draw RENDERS	



NIVEL 1





NIVEL 2



NORTH SECTION

**STRUCTURAL
AXONOMETRY**

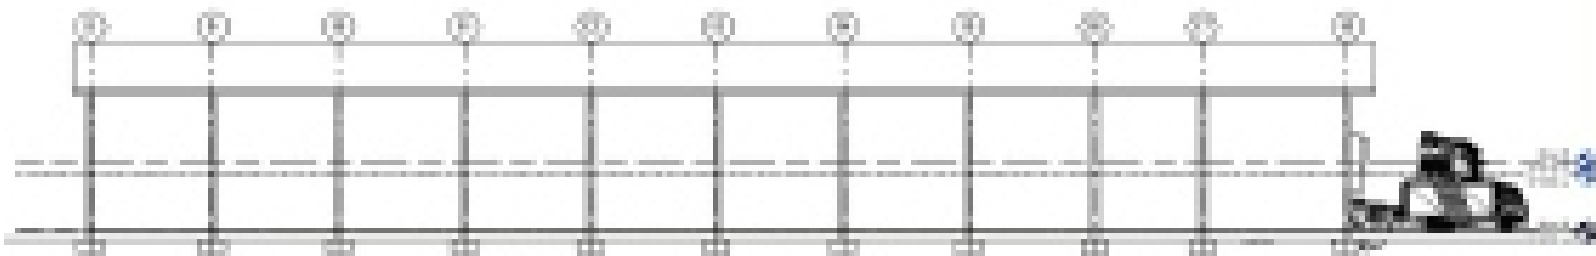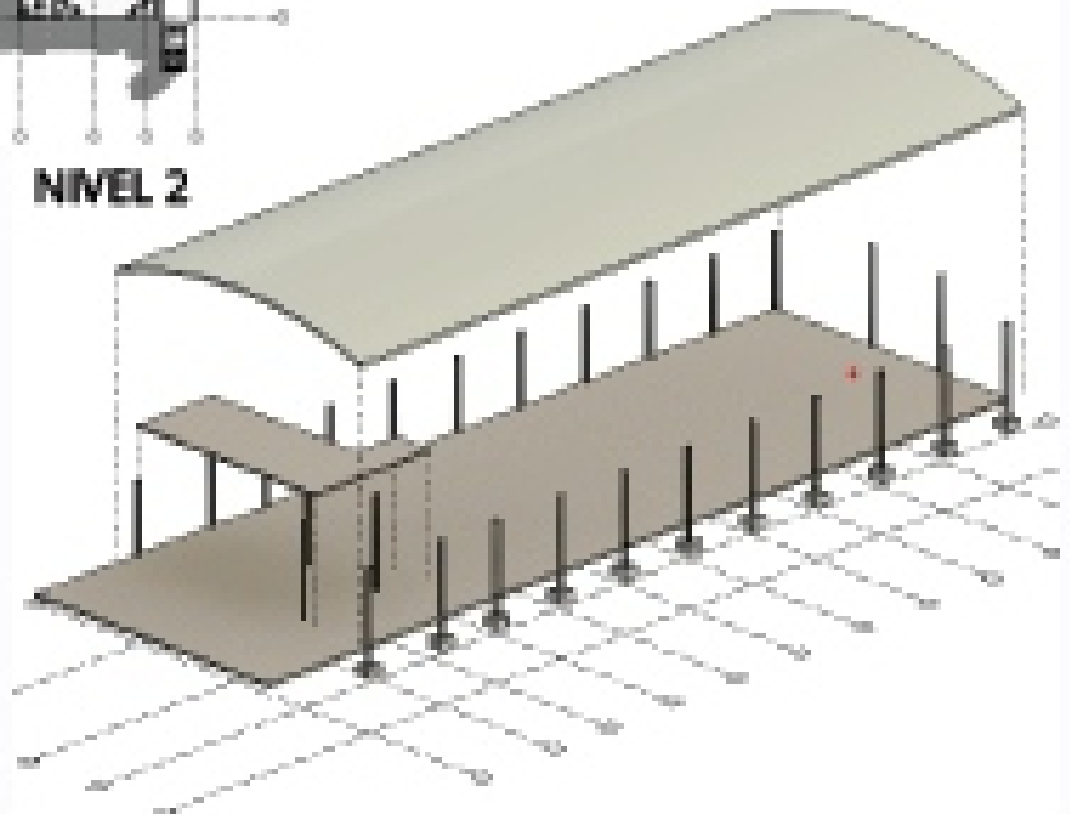

WESTERN SECTION



Drawing Name

DESIGN



Location

Drawn by

**VALERIA PEÑATA
JESICA CASTILLO**

Drawing Scale


1:100

Date


25/09/2014

Draw

RENDERS

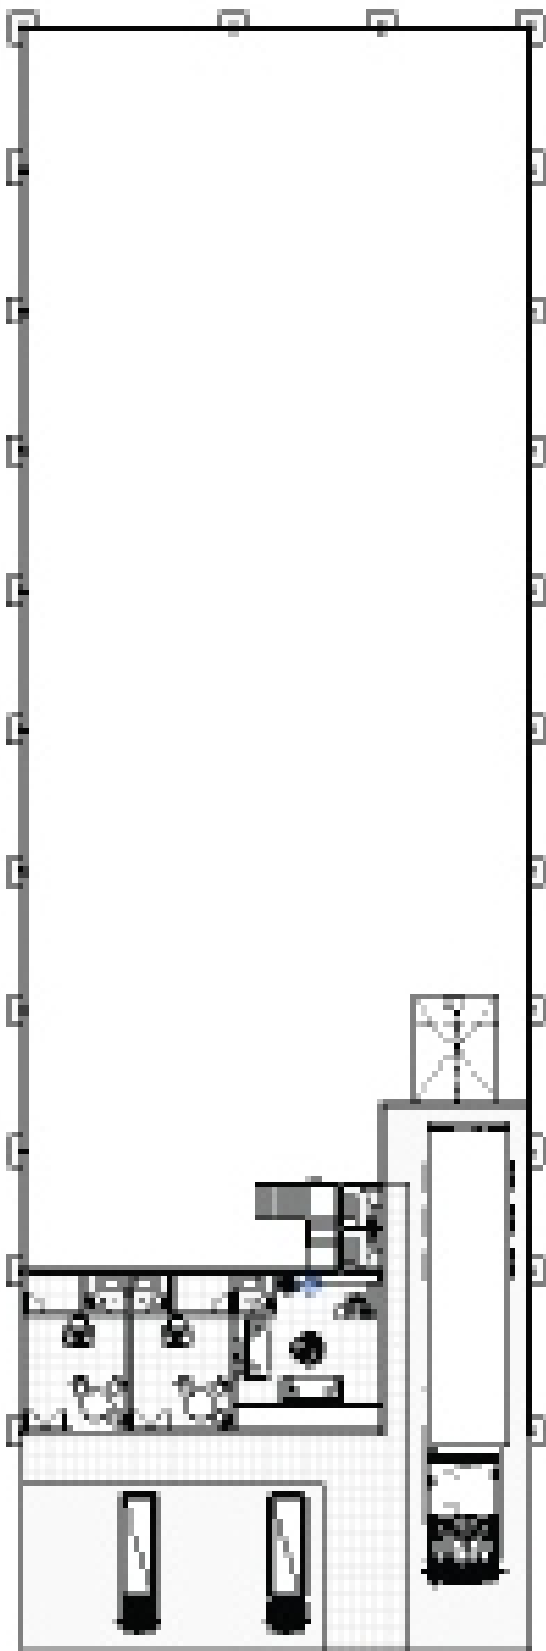


NIVEL 1

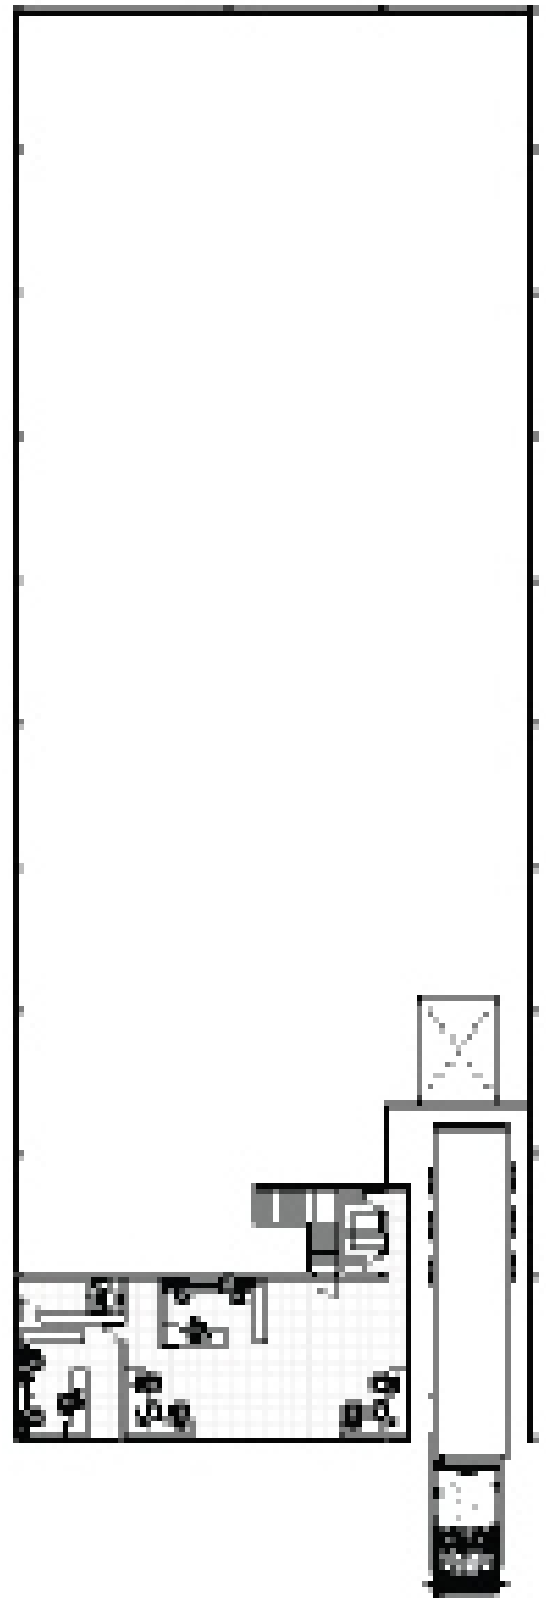


NIVEL 2

 ARCHILINE INTERNATIONAL	Drawing Name		Location	Drawing Scale	Date
	DESIGN		Drawn by	1:100	25/09/2014
			VALERIA PEÑATA JESICA CASTILLO	Draw	
				RENDERS	

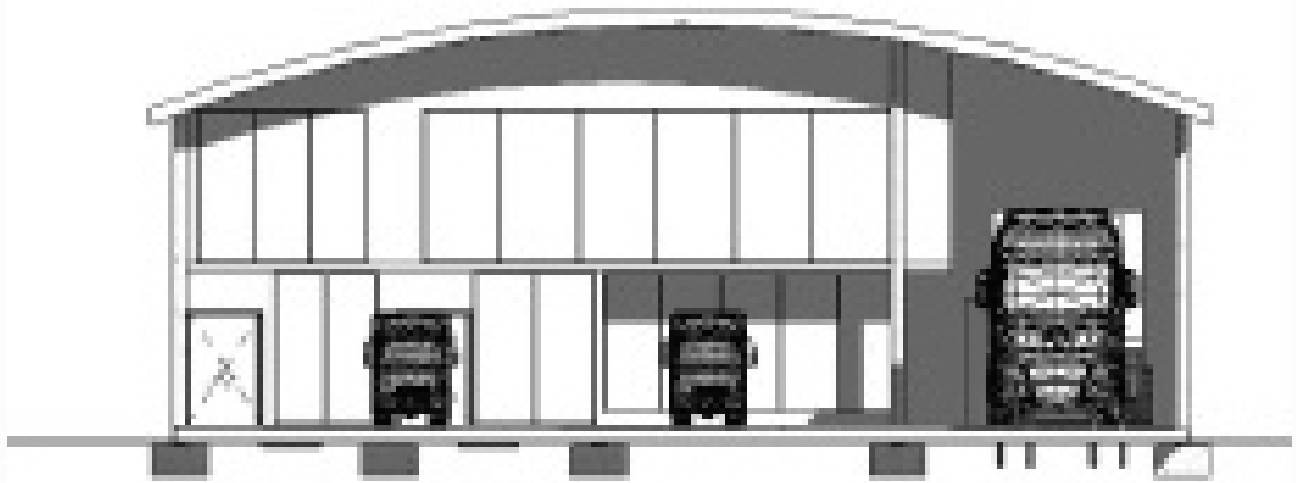


SOUTH ELEVATION

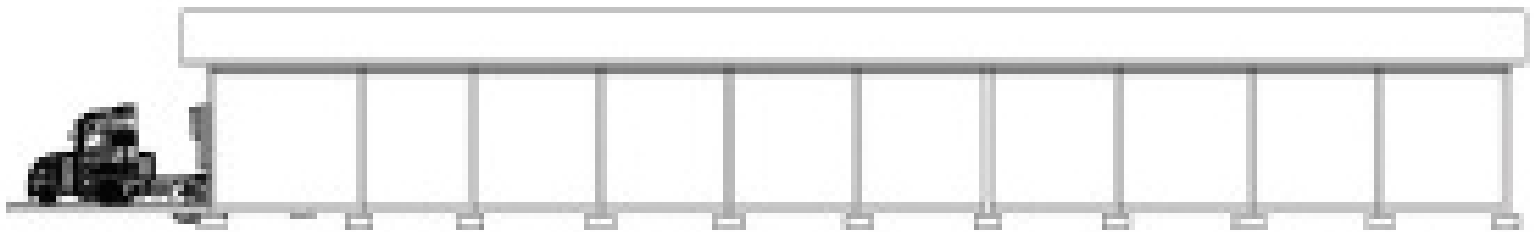


EAST ELEVATION

	Drawing Name		Location	Drawing Scale	Date
	DESIGN		Drawn by	1:100	25/09/2014
			VALERIA PEÑATA JESICA CASTILLO	Draw	
				RENDERS	

AXONOMETRY

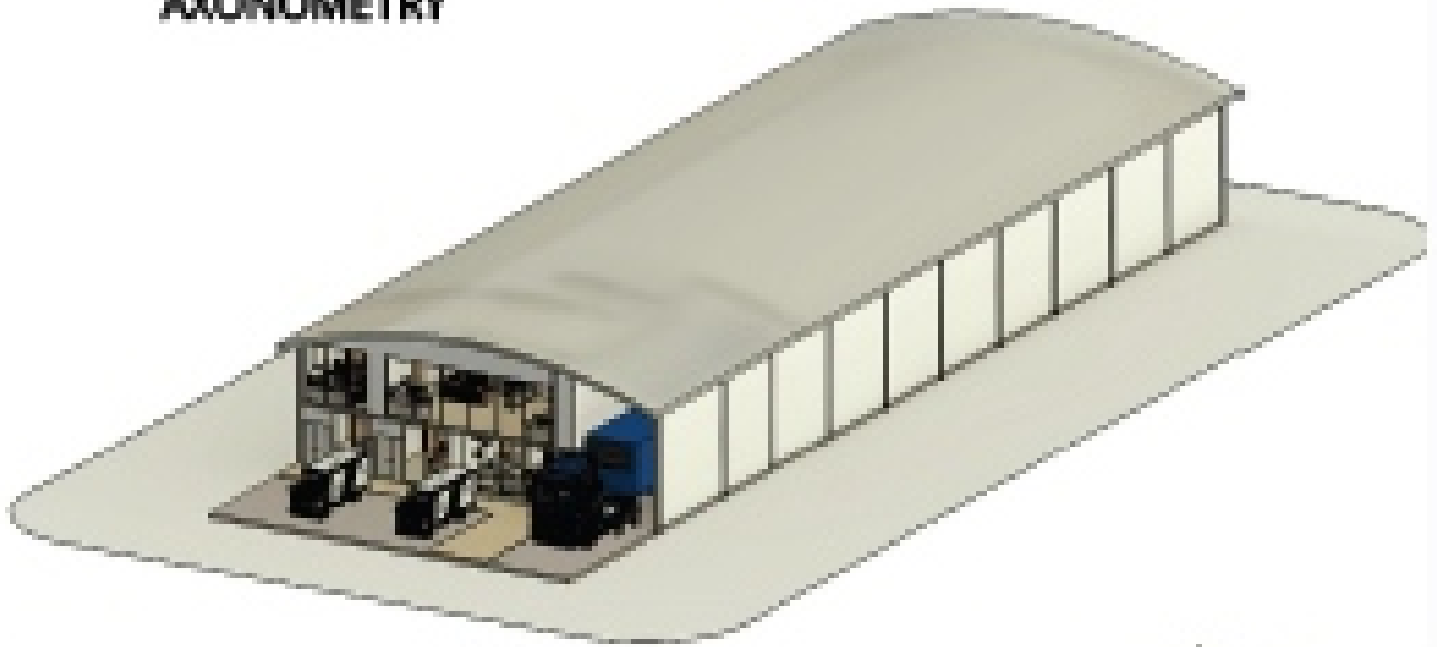

EXPLOITED AXONOMETRY

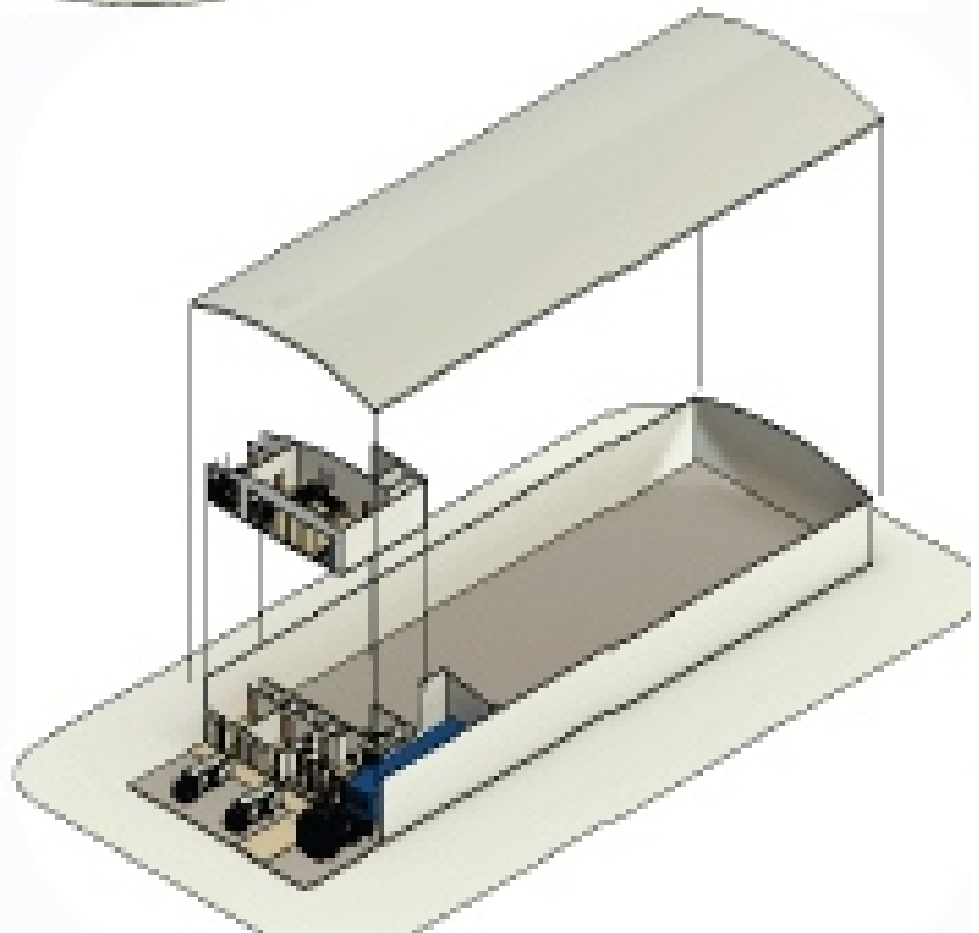

Drawing Name

DESIGN



Location

Drawn by

VALERIA PEÑATA
JESICA CASTILLO

Drawing Scale

1:100

Date

25/09/2014

Draw

RENDERS

